


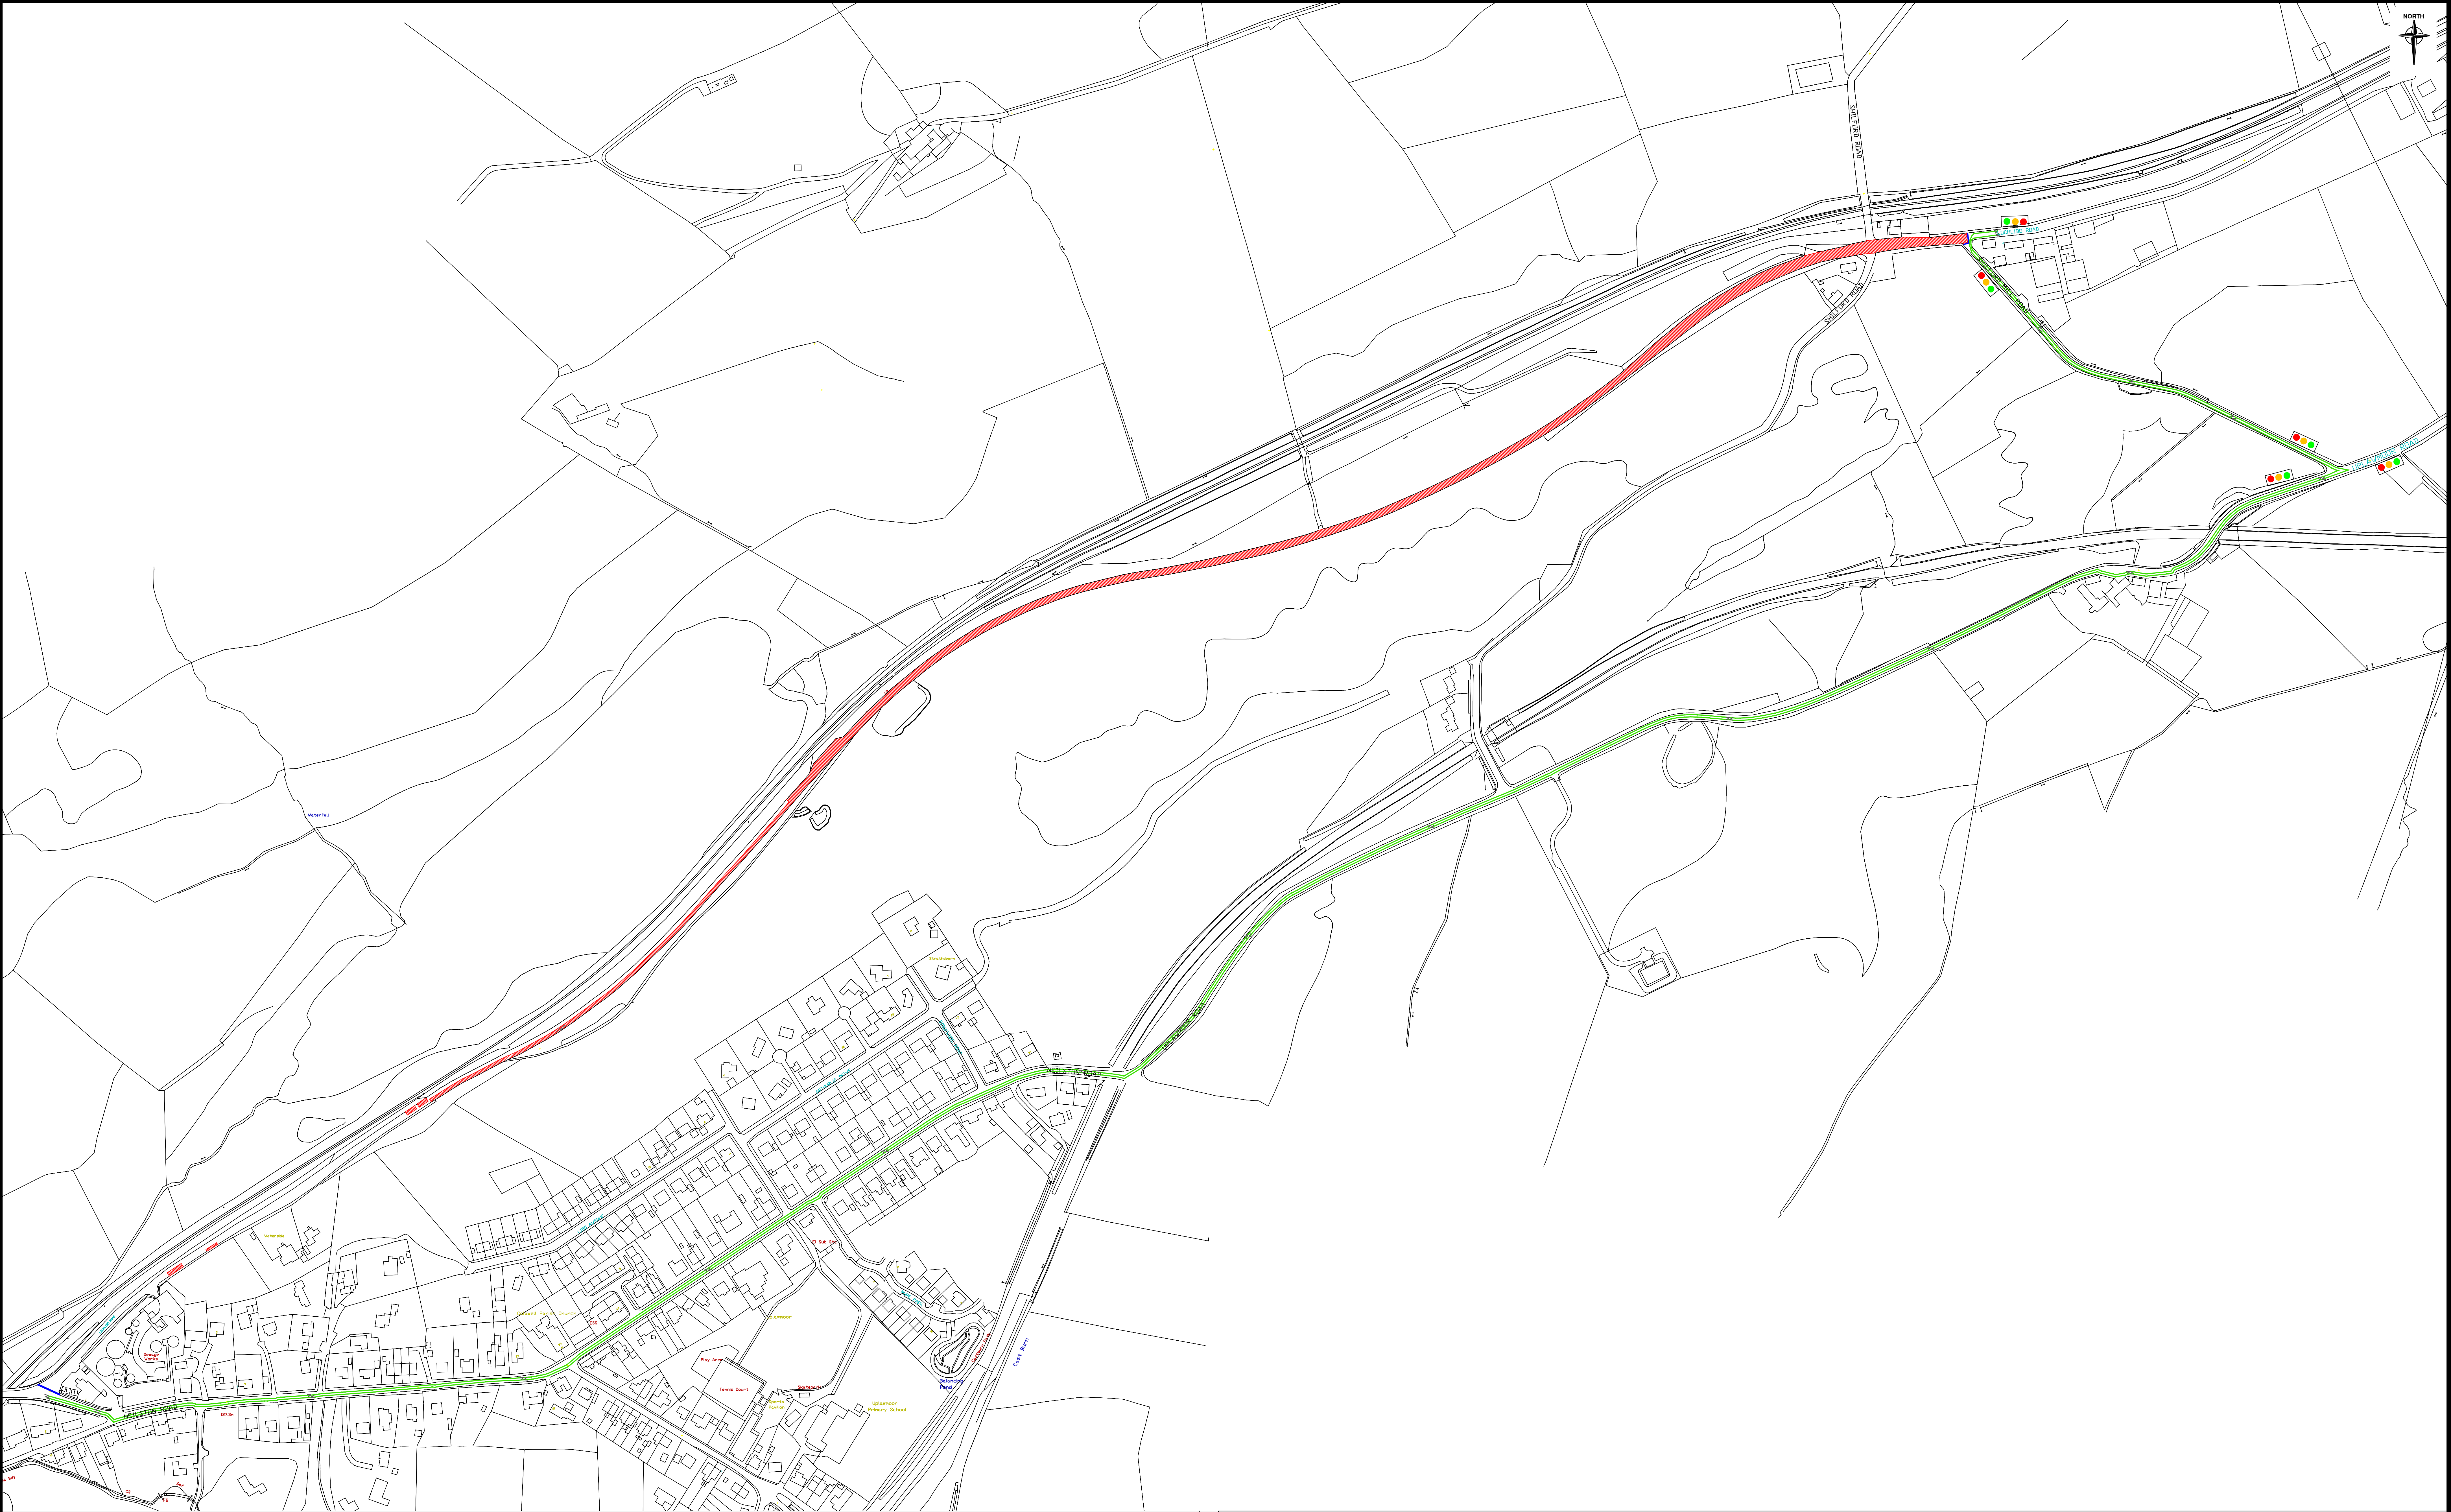

Resurfacing extents

2-way temporary traffic signals as per Chapter 8 to allow the diversion route to operate at the Shilford Mill Road/Lochlibo Road junction.
3-way temporary traffic signals as per Chapter 8 to allow the diversion route to operate at the Shilford Mill Road/Upplawmoor Road junction.
Temporary traffic signals to be positioned 30m back from Shilford Mill Road junction to allow HGVs sufficient turning space.

Road Closure

Diversion Route / Traffic Flow

Local access for residents and businesses to be maintained at all times.

Reproduced from the Ordnance Survey Mapping with the permission of Her Majesty's Stationary Office (C) Crown Copyright.
Unauthorised reproduction infringes Crown Copyright and may lead to prosecution or civil proceedings. ERC Licence No. (c) Crown Copyright. 100023382 2004

East Renfrewshire Council - Environment Department

Environmental Services & Roads - 2 Spiersbridge Way, Spiersbridge Business Park, Thornliebank, G46 8NG

Head of Environmental Services and Roads: Andrew Corry

Drawing Title	LOCHLIBO ROAD CARRIAGEWAY RECONSTRUCTION 2017/18 TRAFFIC MANAGEMENT		
---------------	---	--	--

Dwg No.	09/160-02	Dwg By	HA	Checked By	FB	Scale	1:2000
Revision.		File Ref.	09/160	Date	11/01/17		

